


SCALE 1 : 100  
0 2 4 6

- Ancillary
- Cafe & Breakout
- Changing/WC
- Circulation
- Offices & meeting
- Sports

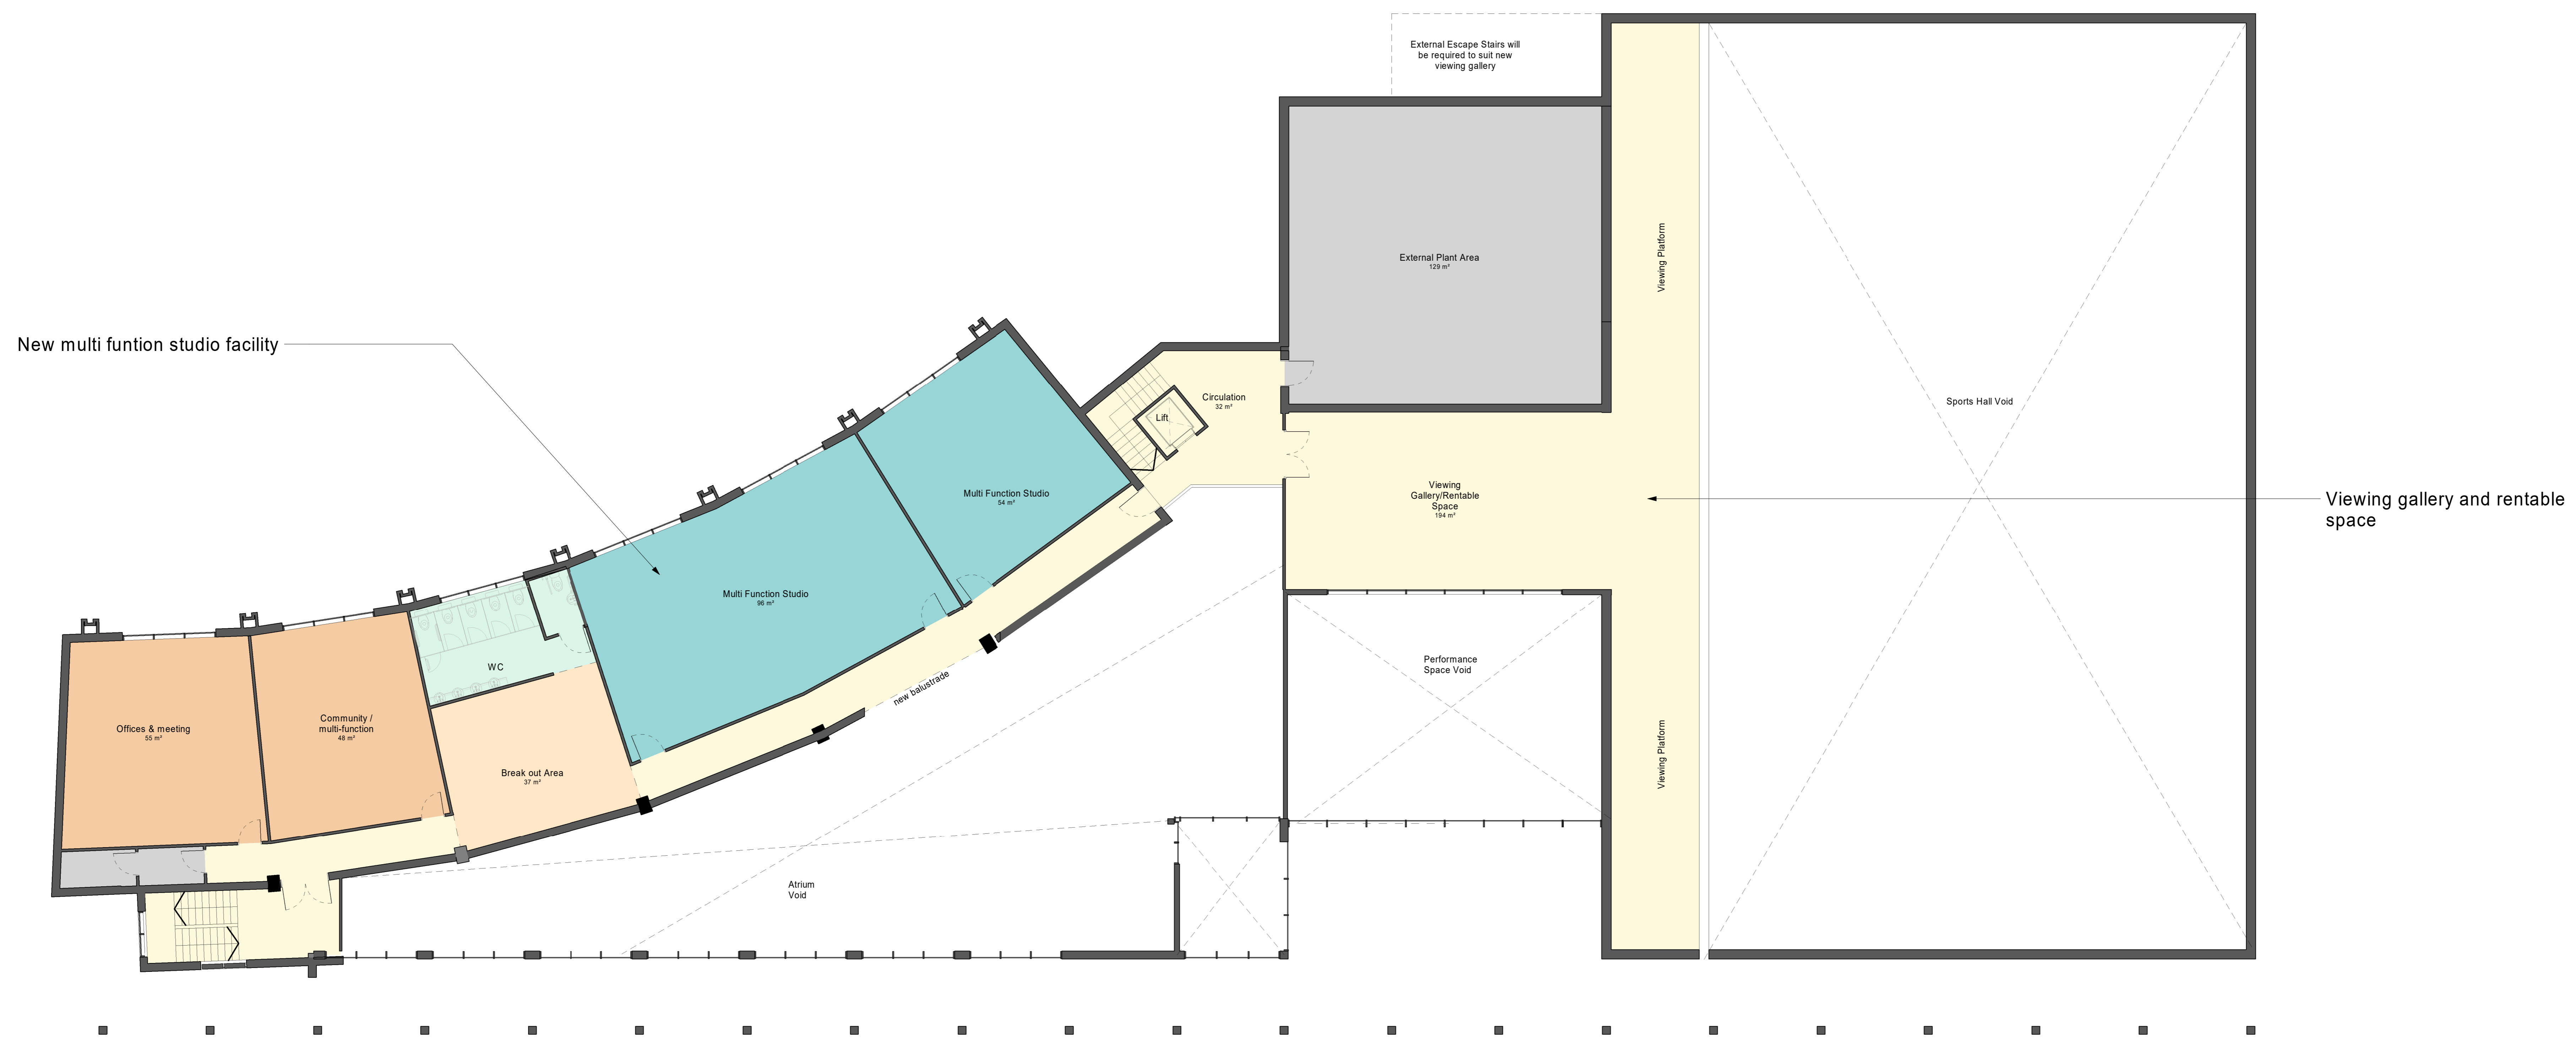

Rev	Description	Date	Dr	App	By
P03	(S) Work in progress	20.07.22	PL	HT	
P02	(S) Work in progress	08.07.22	PL	HT	
P01	(S) Initial issue for areas review	17.06.22	PL	HT	

Author	Date issued	Approver
	01/15/21	

**AHR** Architects Ltd  
 Varsity Building  
 Wine Street  
 Bristol  
 BS1 2BB  
 United Kingdom  
 T +44(0)117 9299146  
 E info@ahr.co.uk  
 www.ahr.co.uk

client name	Enter Client Name
project	Five Acres - Coleford
drawing	Leisure Centre - Proposed First Floor
computer file	C:\Users\j2020\OneDrive\Five Acres\Leisure - 1st
plot date	20/07/2022
project number	2020.00919.000
scale	1 : 100 @A0
drawing number	FAL-AHR-B1-01-DR-A-20001
rev	P03
issue status	S0

This drawing is to be read in conjunction with all related drawings. All dimensions must be checked and applied as the above connections are work in progress. This drawing is copyright and remains the property of AHR.